




01 MONUMENT FLOOR PLAN
SCALE: 1/2" = 1'-0"

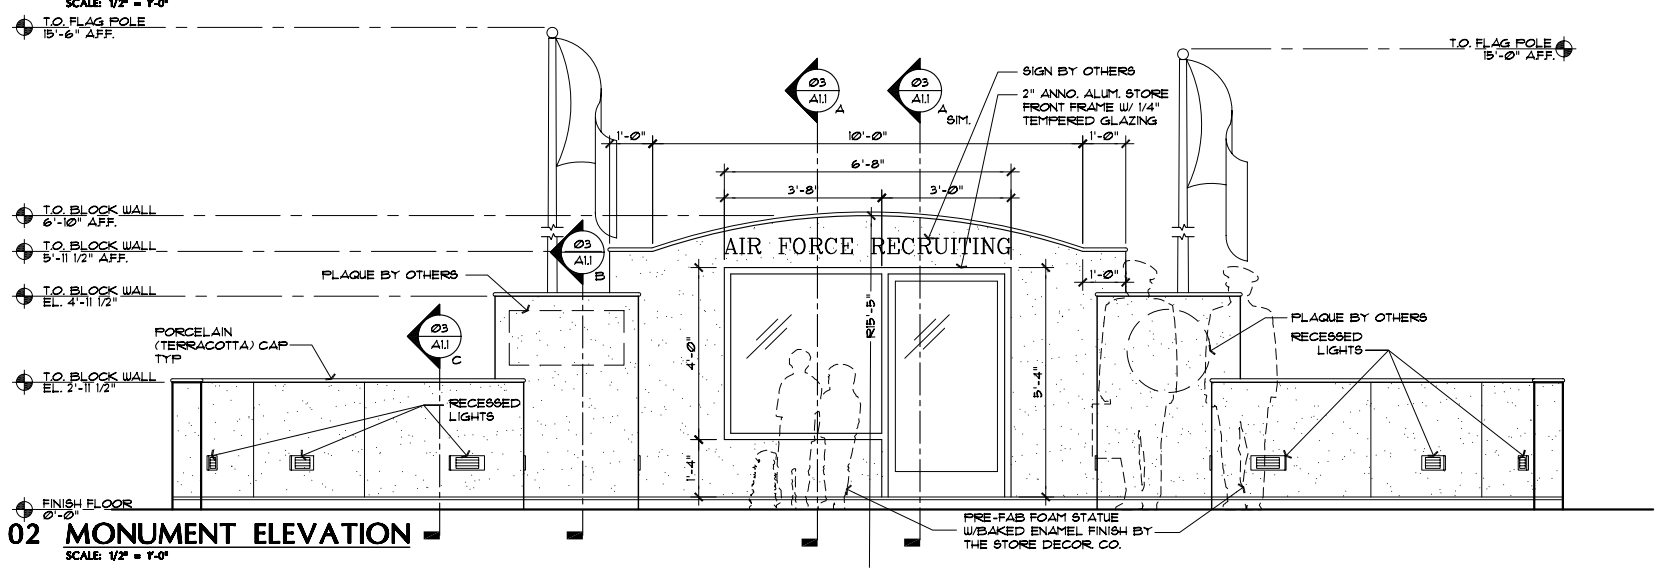

02 MONUMENT ELEVATION
SCALE: 1/2" = 1'-0"

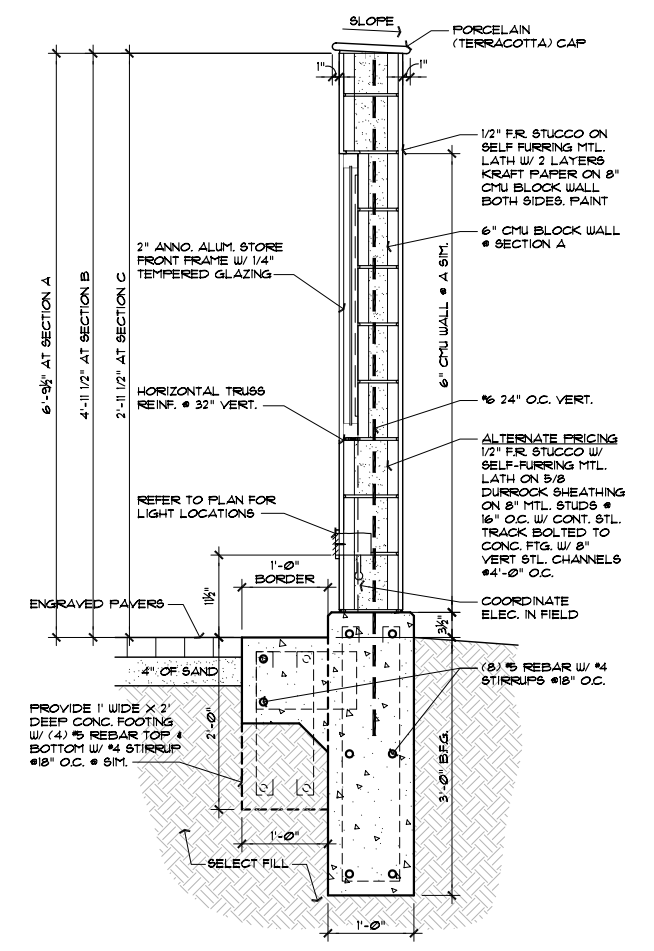

03 WALL SECTION
SCALE: 1" = 1'-0"

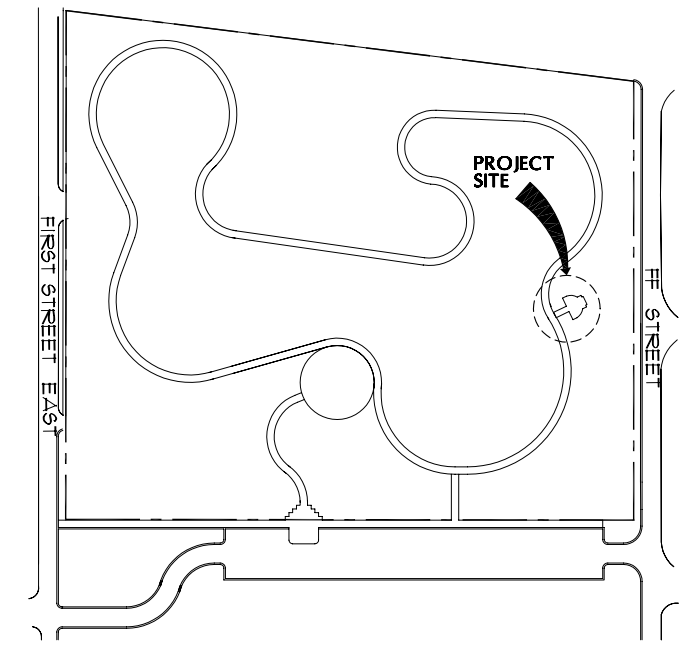

04 KEYPLAN
SCALE: GRAPHIC

REVISIONS	DATE	#

These drawings and accompanying Specifications are to be an instrument of service and shall remain the property of the Architect. They are not to be used on other projects or extensions to this project except by agreement in writing and with appropriate compensation to the Architect. Contractor is responsible for confirming and correcting dimensions at the job site. The Architect will not be responsible for construction means, methods, techniques, sequences or procedures, or for safety precautions and programs in connection with the project.

2553 JACKSON KELLER, SUITE 1
SAN ANTONIO, TX. 78230
VOICE: (210) 384-8900
FAX: (210) 384-8240
WEB: www.villapark-sa.com
© 2008 ALL RIGHTS RESERVED

VILLA PARK
ARCHITECTURE/PLANNING/INTERIORS

PROGRESS REVIEW
NOT FOR REGULATORY APPROVAL, PERMITTING OR CONSTRUCTION

PLAN, ELEVATION + SECTIONS
AF RECRUITERS MONUMENT
RANDOLPH AFB
SAN ANTONIO, TEXAS

DRAWN	DOC
CHECKED	MDN
DATE	011410
PROJECT	AF RECRUITERS MONUMENT
JOB. NO.	09-213
SHEET	